


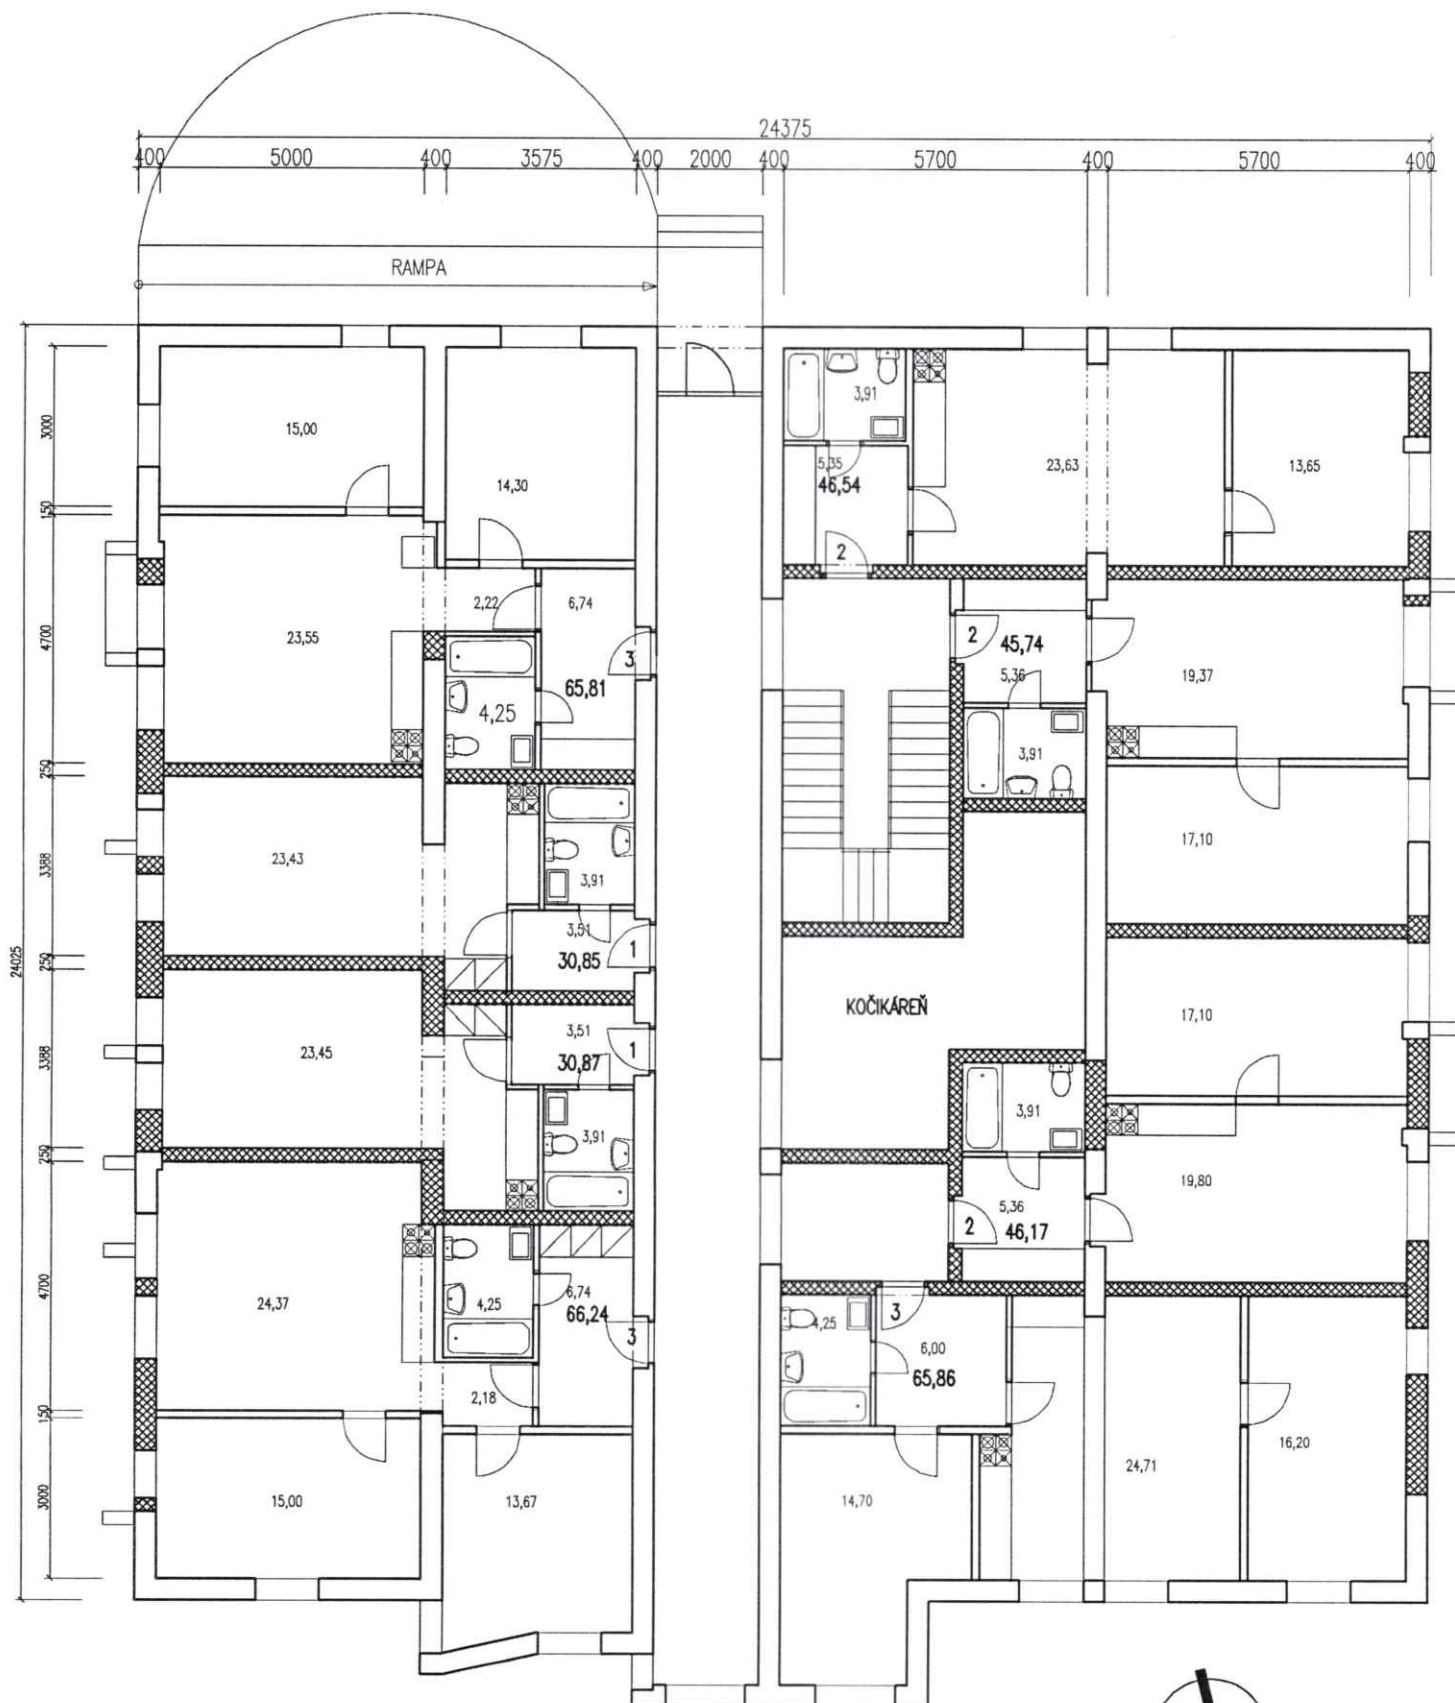

3 65,81 x 2 131,62
 66,24 x 2 132,48
 65,86 x 2 131,72


2 46,54 x 2 92,84
 45,74 x 2 91,48
 46,17 x 2 92,34

1 30,85 x 2 61,70
 30,87 x 2 61,74

16 NÁJOMNÝCH B.J.
 NIŽNÁ SLANÁ

PŮDORYS PRÍZEMIA 1:100

796,16 PRIEM: 49,77

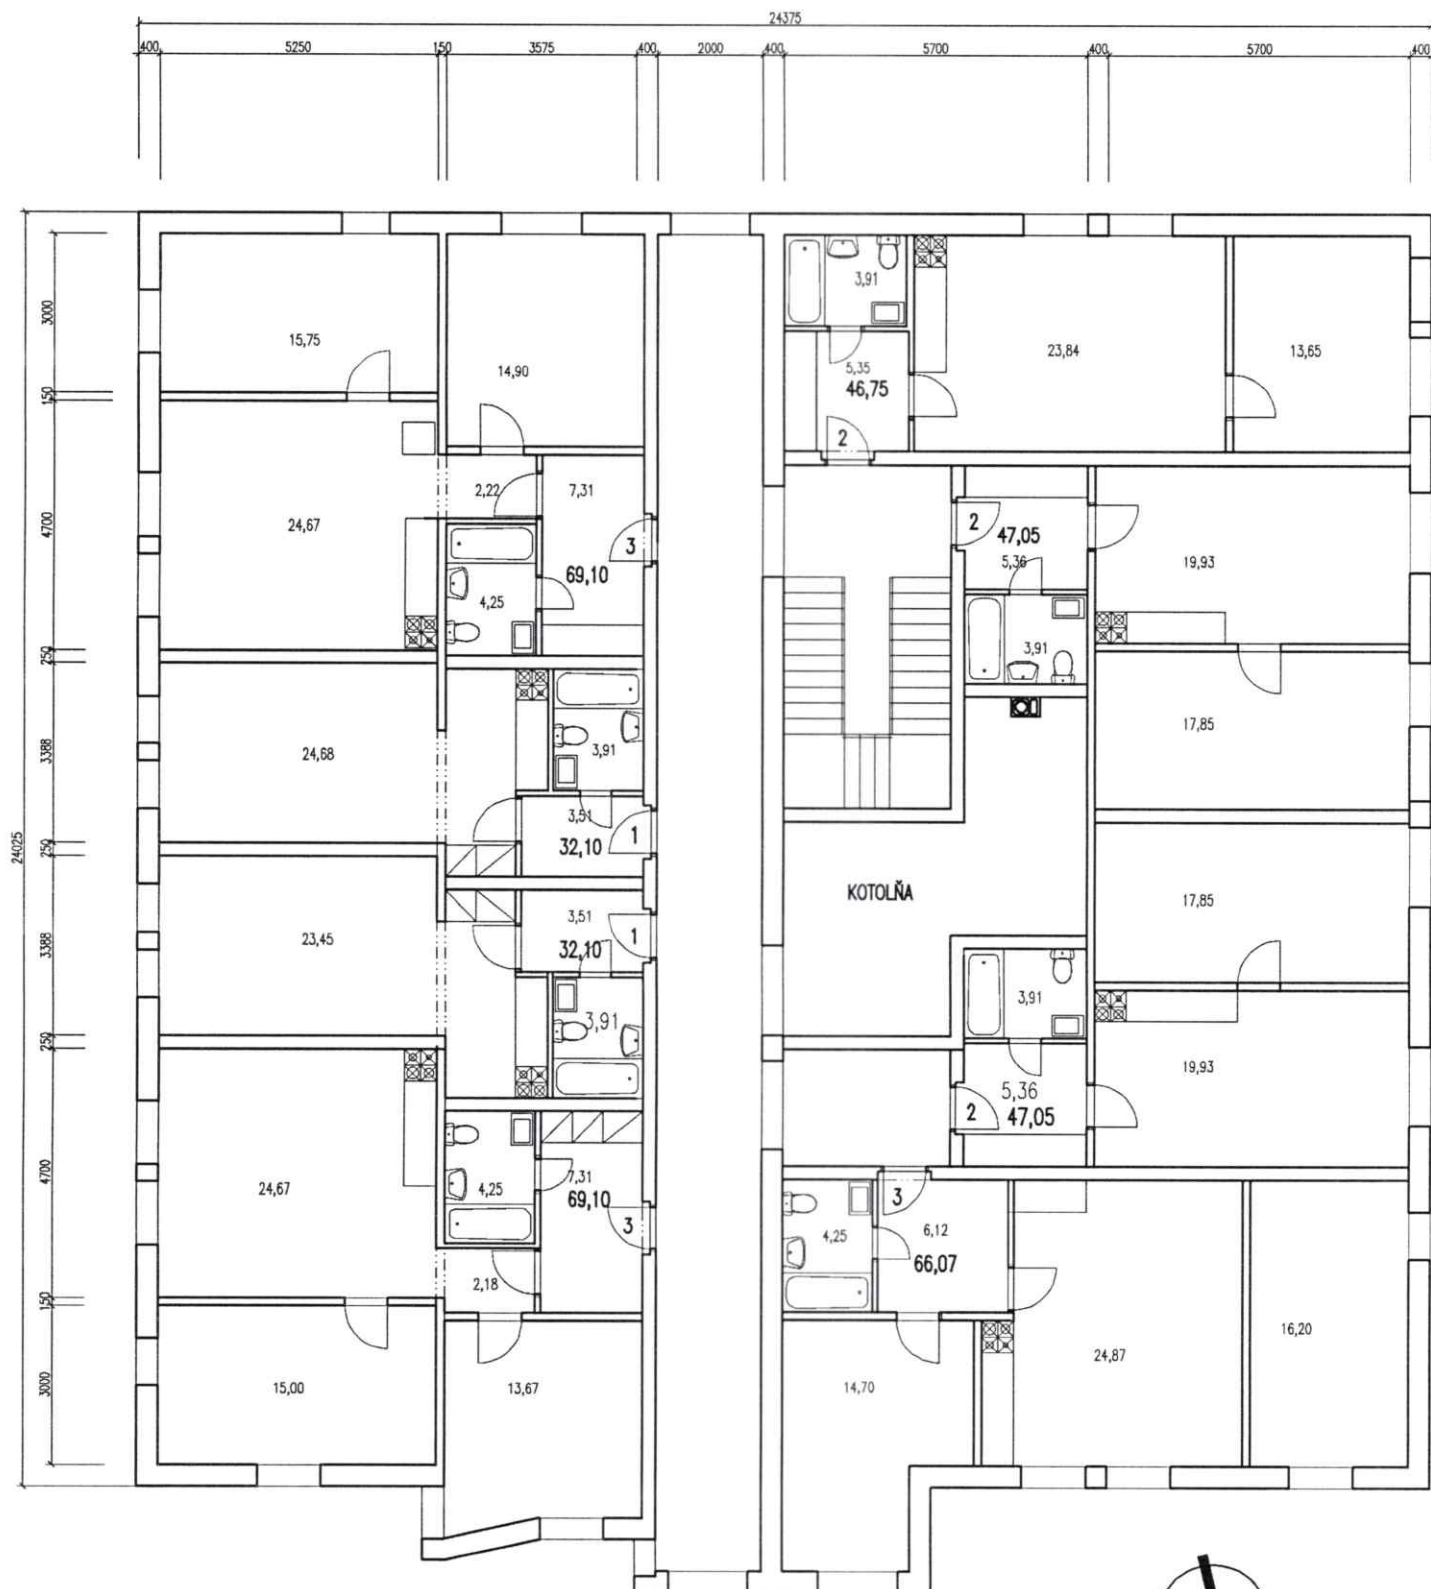

3	69,08 x 2	138,16
	69,10 x 2	138,20
	66,07 x 2	132,14
2	46,75 x 2	93,50
	47,05 x 2	94,10
	47,05 x 2	94,10
1	32,10 x 2	64,20
	32,10 x 2	64,20

818,60 PRIEM: 51,16



16 NÁJOMNÝCH B.J.
NIŽNÁ SLANÁ

P6DORYS POSCHODIA 1:100



